

TURAIN SIGNATURE HOMES

CONCEPTUAL FIRST FLOOR PLAN 11.08.11
SCALE: 3/16"=1'-0" @ 11x17

1st FLOOR A/C SQUARE FEET- 1,361


2nd FLOOR A/C SQUARE FEET - 1,755

TOTAL A/C - 3,116

GARAGE SQUARE FEET - 408

TOTAL PORCHES (FRONT & REAR) - 194


TOTAL SQUARE FOOTAGE - 3,718

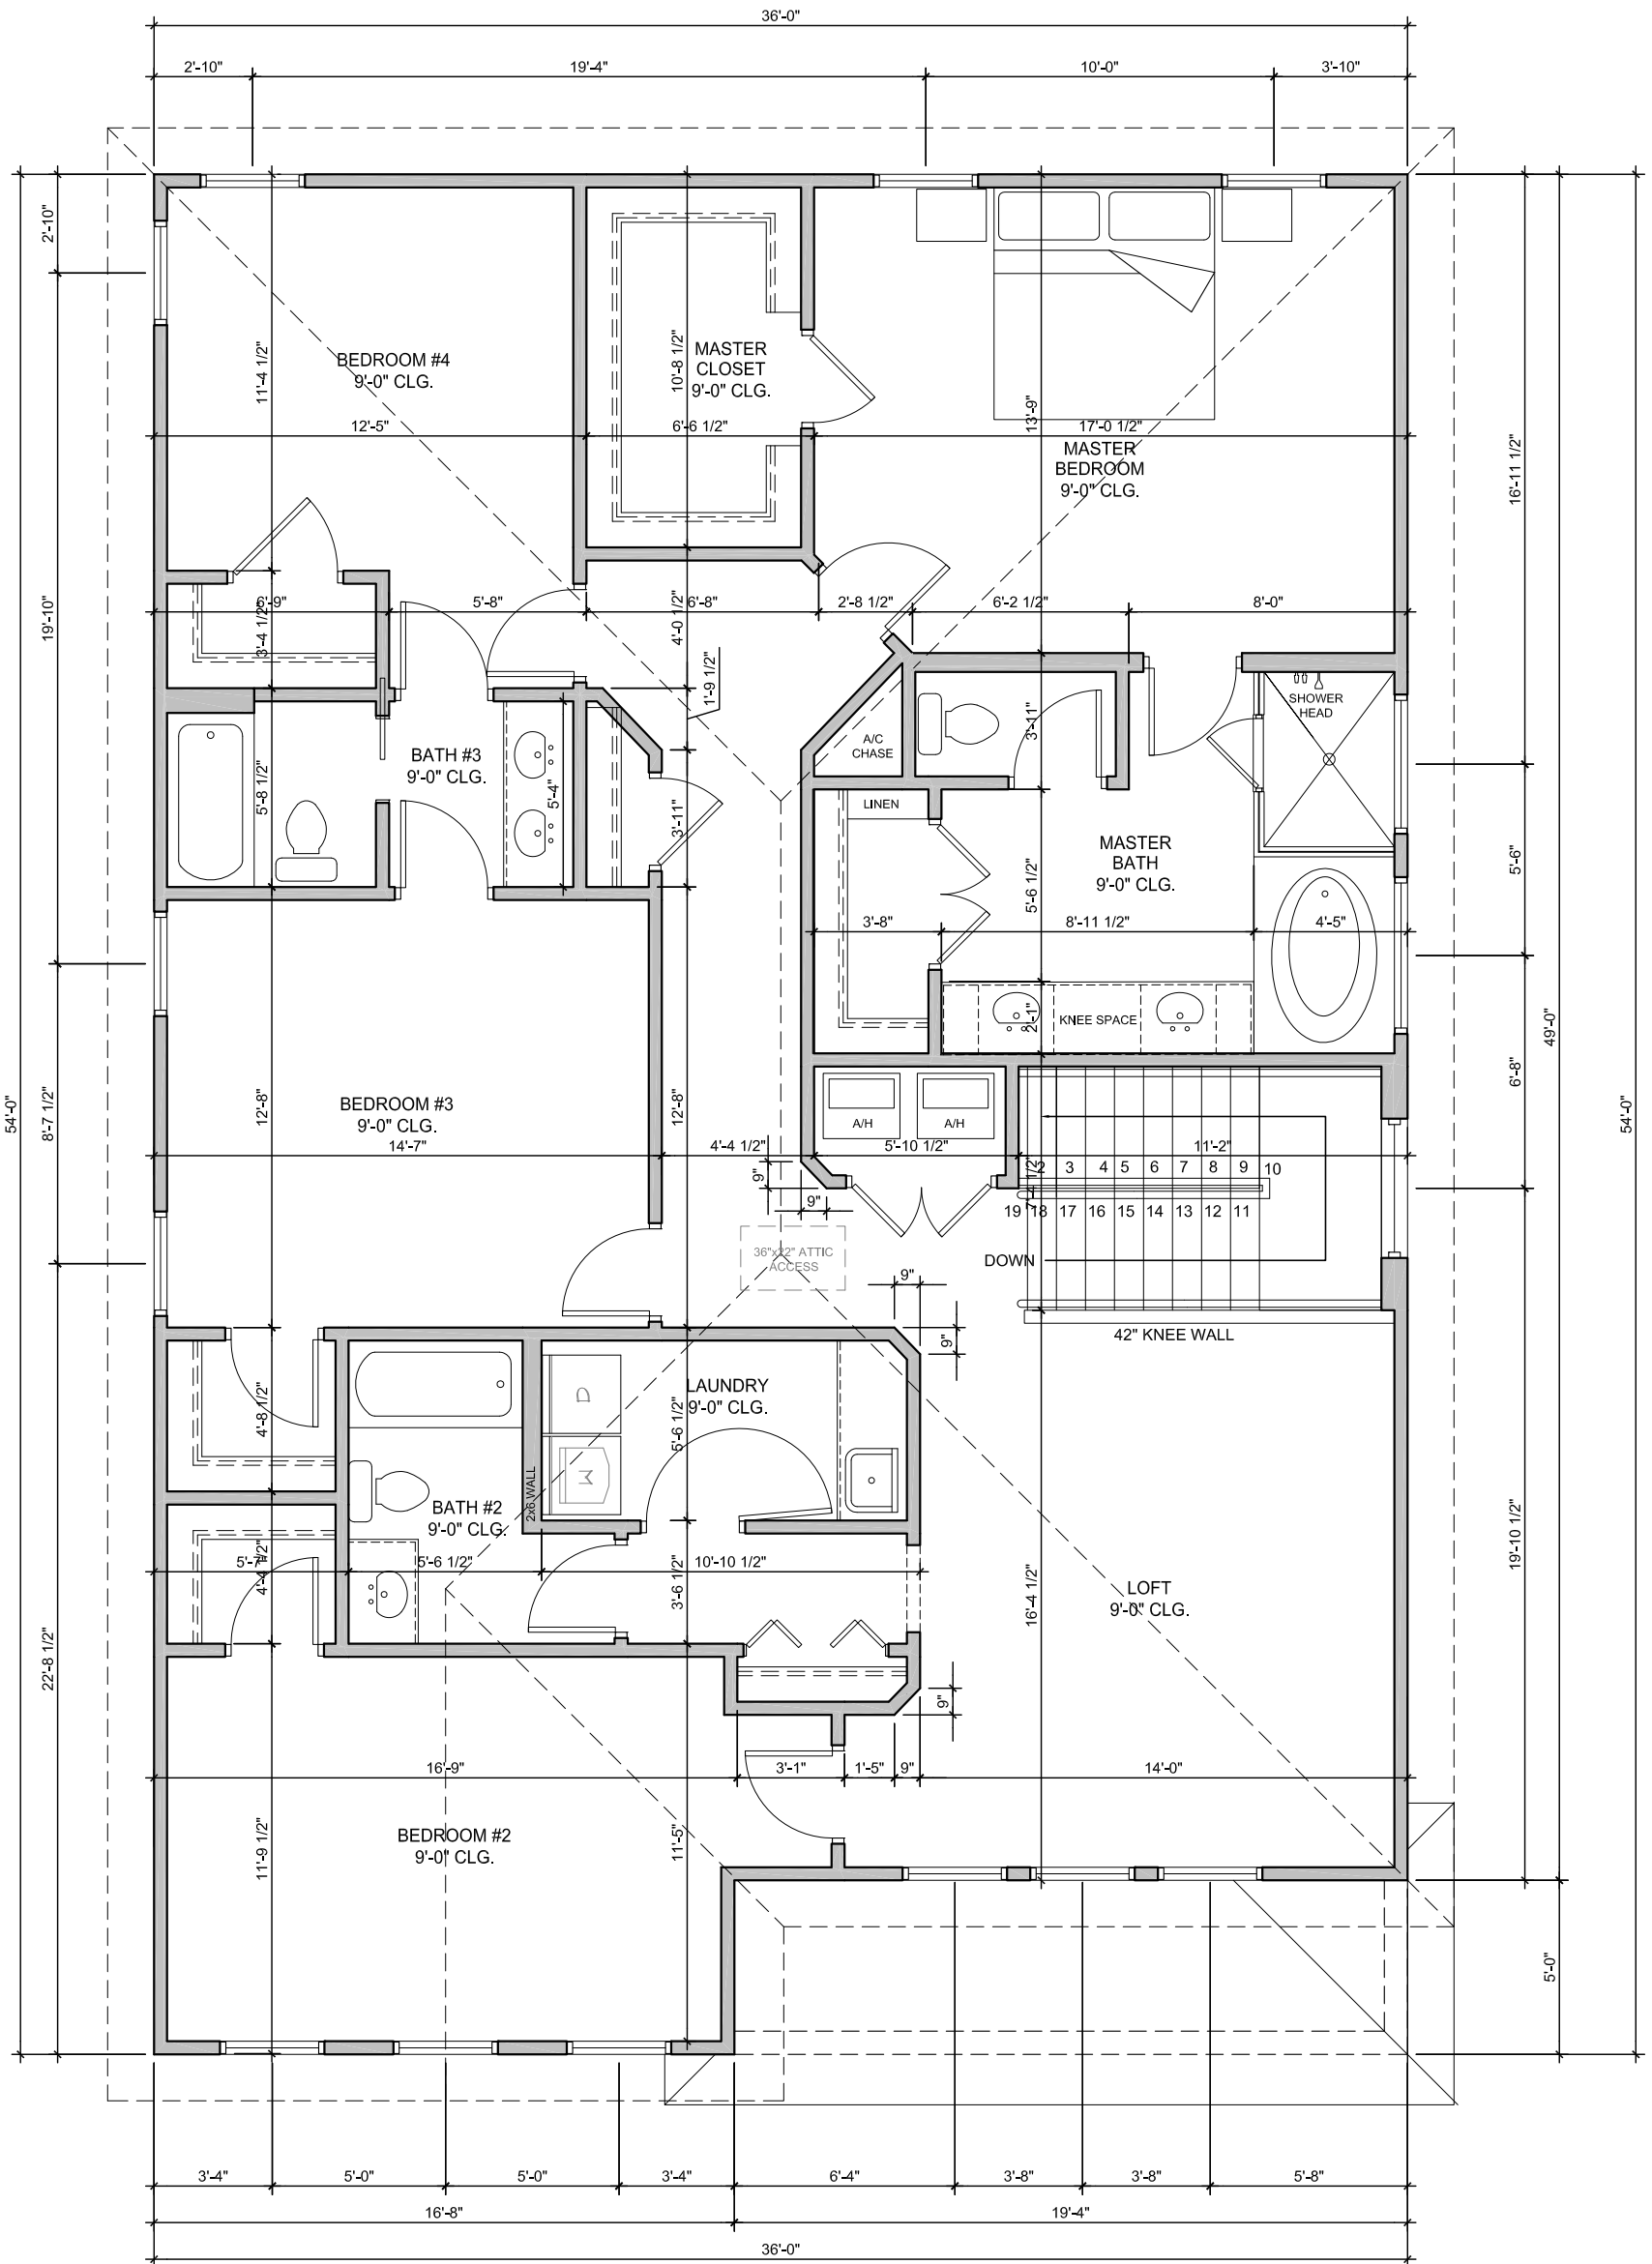

TURAIN SIGNATURE HOMES

CONCEPTUAL SECOND FLOOR PLAN 11.08.11
SCALE: 3/16"=1'-0" @ 11x17

1st FLOOR A/C SQUARE FEET-	1,361
2nd FLOOR A/C SQUARE FEET -	1,755
TOTAL A/C -	3,116
GARAGE SQUARE FEET -	408
TOTAL PORCHES (FRONT & REAR) -	194
TOTAL SQUARE FOOTAGE -	3,718

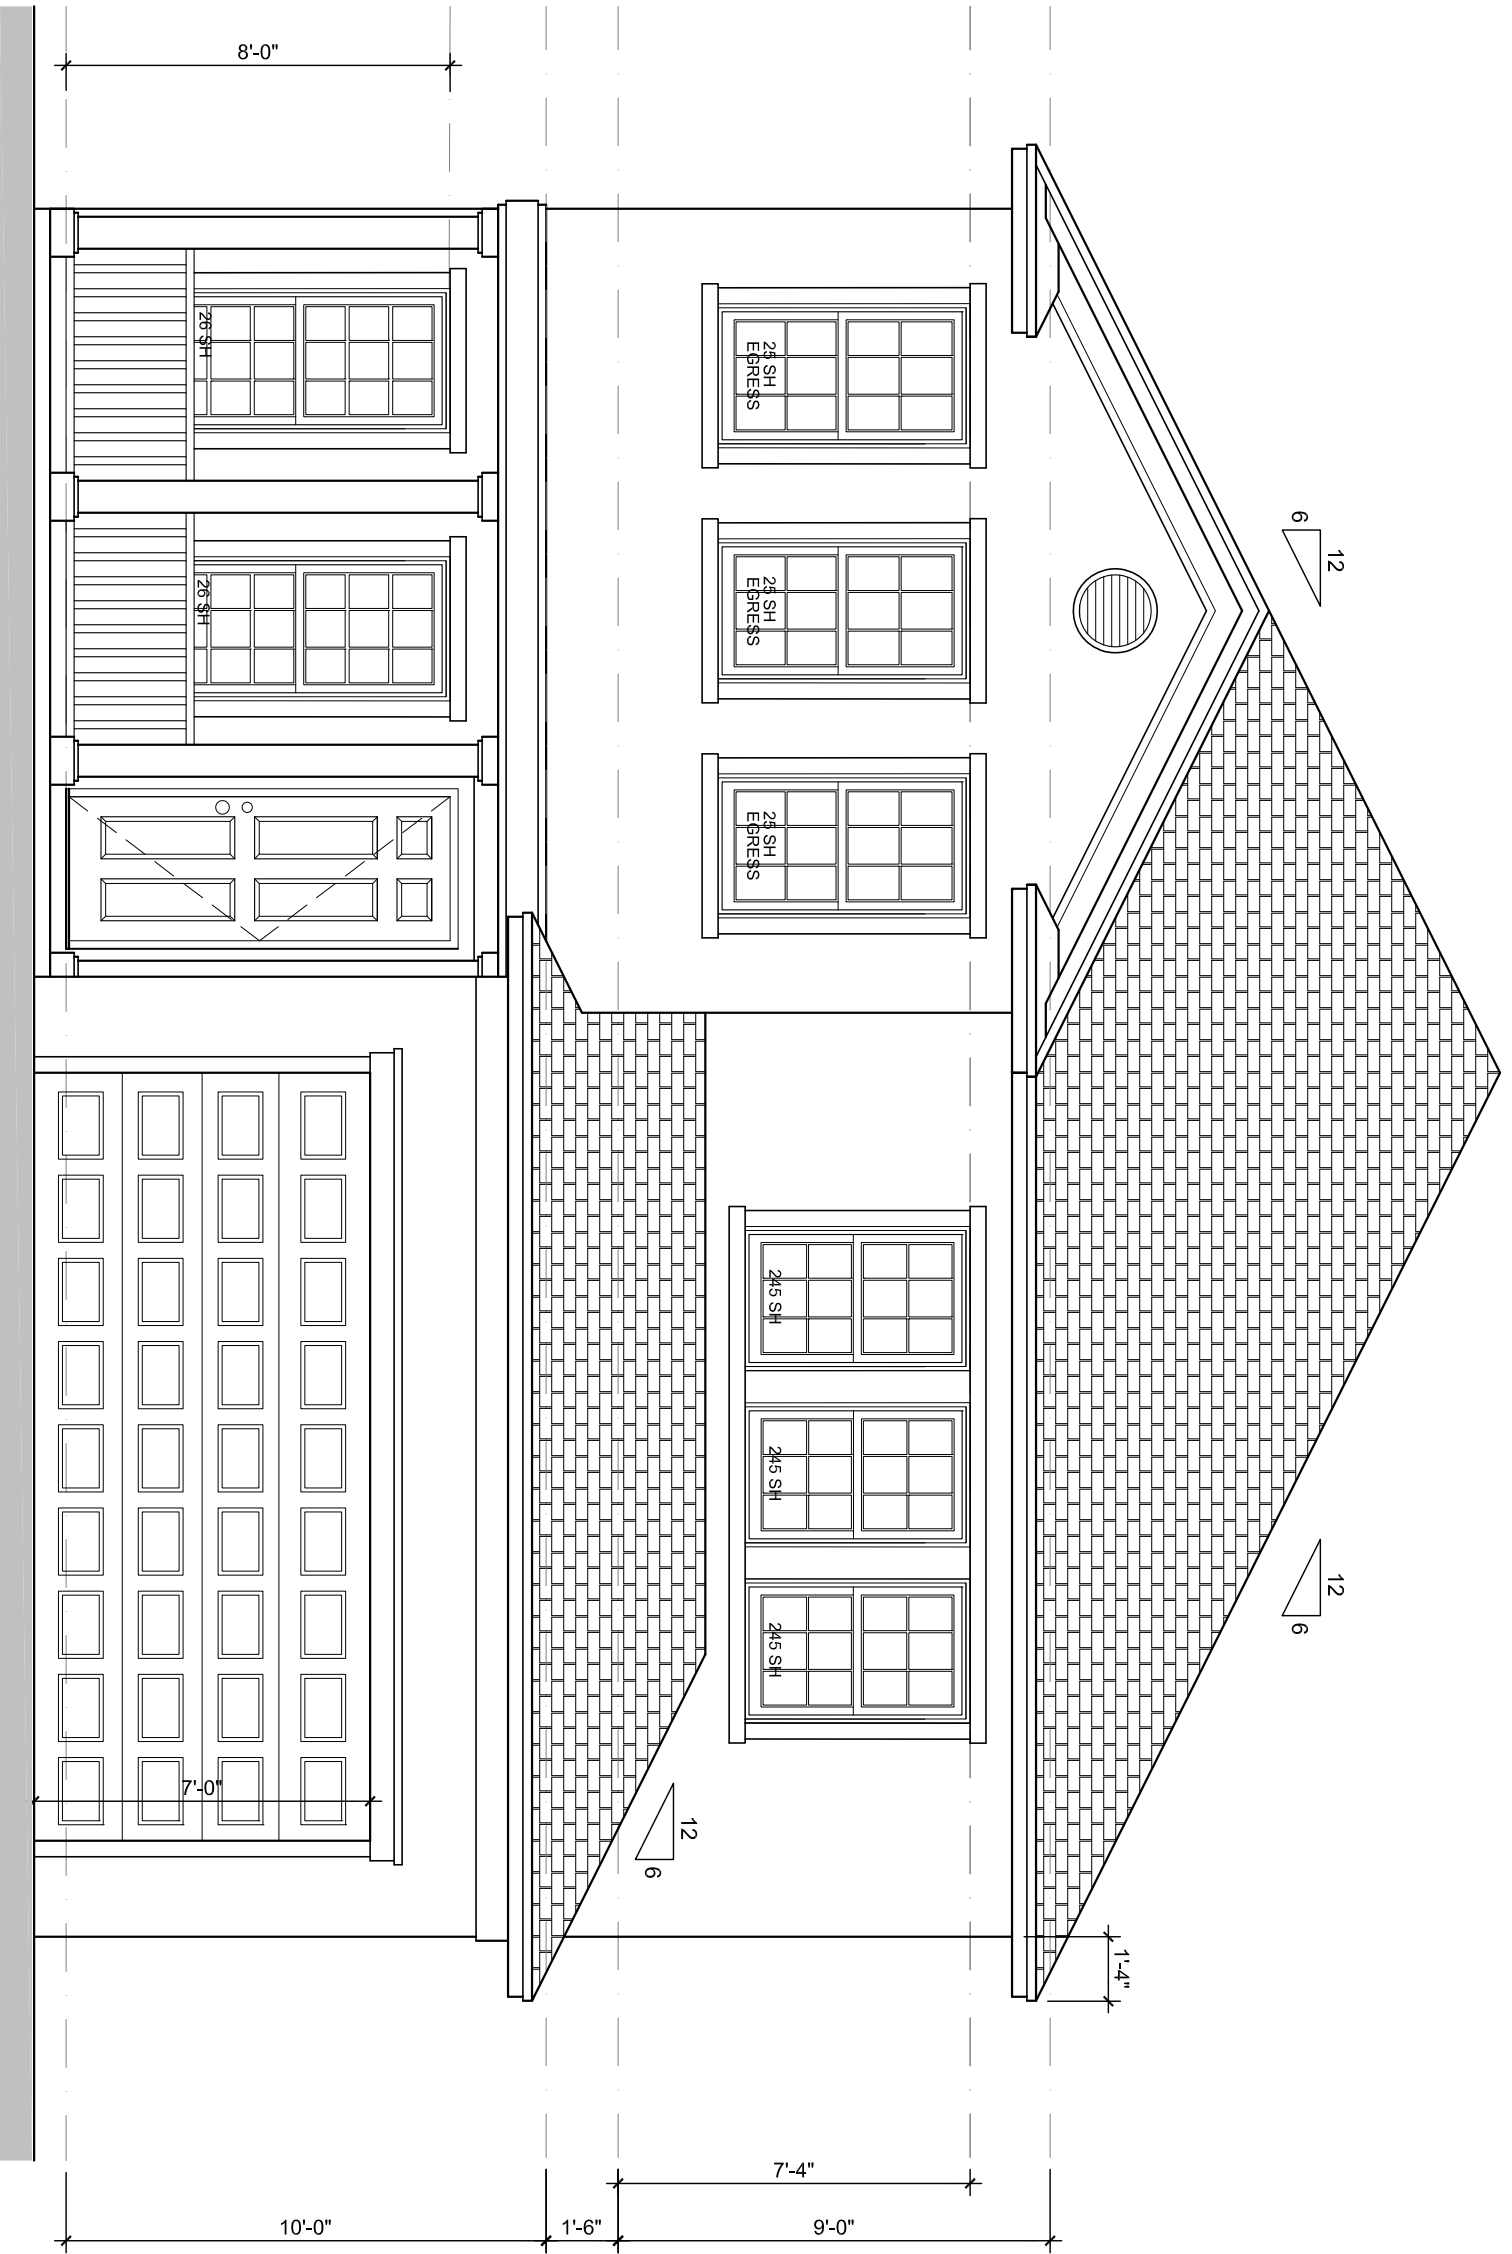

24 SH
EPRSS

24 SH
EPRSS

24 SH
EPRSS

245 SH

245 SH

245 SH

26 SH

26 SH

7'-0"

TURAIN SIGNATURE HOMES

FRONT ELEVATION 11.08.11
SCALE: 1/4"=1'-0" @ 11x17