

**TURAIN SIGNATURE HOMES**  
 W. WALLCRAFT.  
 SHARP DESIGN STUDIO

04.02.19  
 04.03.19  
 04.12.19

1<sup>ST</sup> FLOOR 1876  
 2<sup>ND</sup> FLOOR 1956  
 TOTAL 3831 W.A.C.

87'-4"

36'-0"

2" @ 30" HIGH GL.  
 HD. @ 8'-0" GL.

COVERED  
 OUTDOOR  
 LIVING  
 20' x 10'  
 14' 8" SL. GL.

GRAND  
 LIVING  
 23' x 21'

DINING  
 10' 1/2' x 12'

DEN  
 10' x 13'

CAFE  
 14' x 13'

KITCHEN

2-CAR  
 GARAGE  
 19' x 22'

SUITE  
 14' 8' x 14'

3'-6" x 6'-0"  
 OPENING.  
 HEAD @  
 8'-0"

(2) 25" GL.  
 8" BR. TR.

2" 3" HIGH  
 GLASS

1/2 WALL

GIRDER ABOVE

MUDRM.  
 1/2 LET  
 1/2 BR. IS  
 1/2 BR. IS  
 1/2 BR. IS  
 1/2 BR. IS  
 1/2 BR. IS

STORAGE/  
 WINE CLOSET

ENTRY

W.C.

B2

PRND  
 PRND


R

OO

UP

UP


DOWN

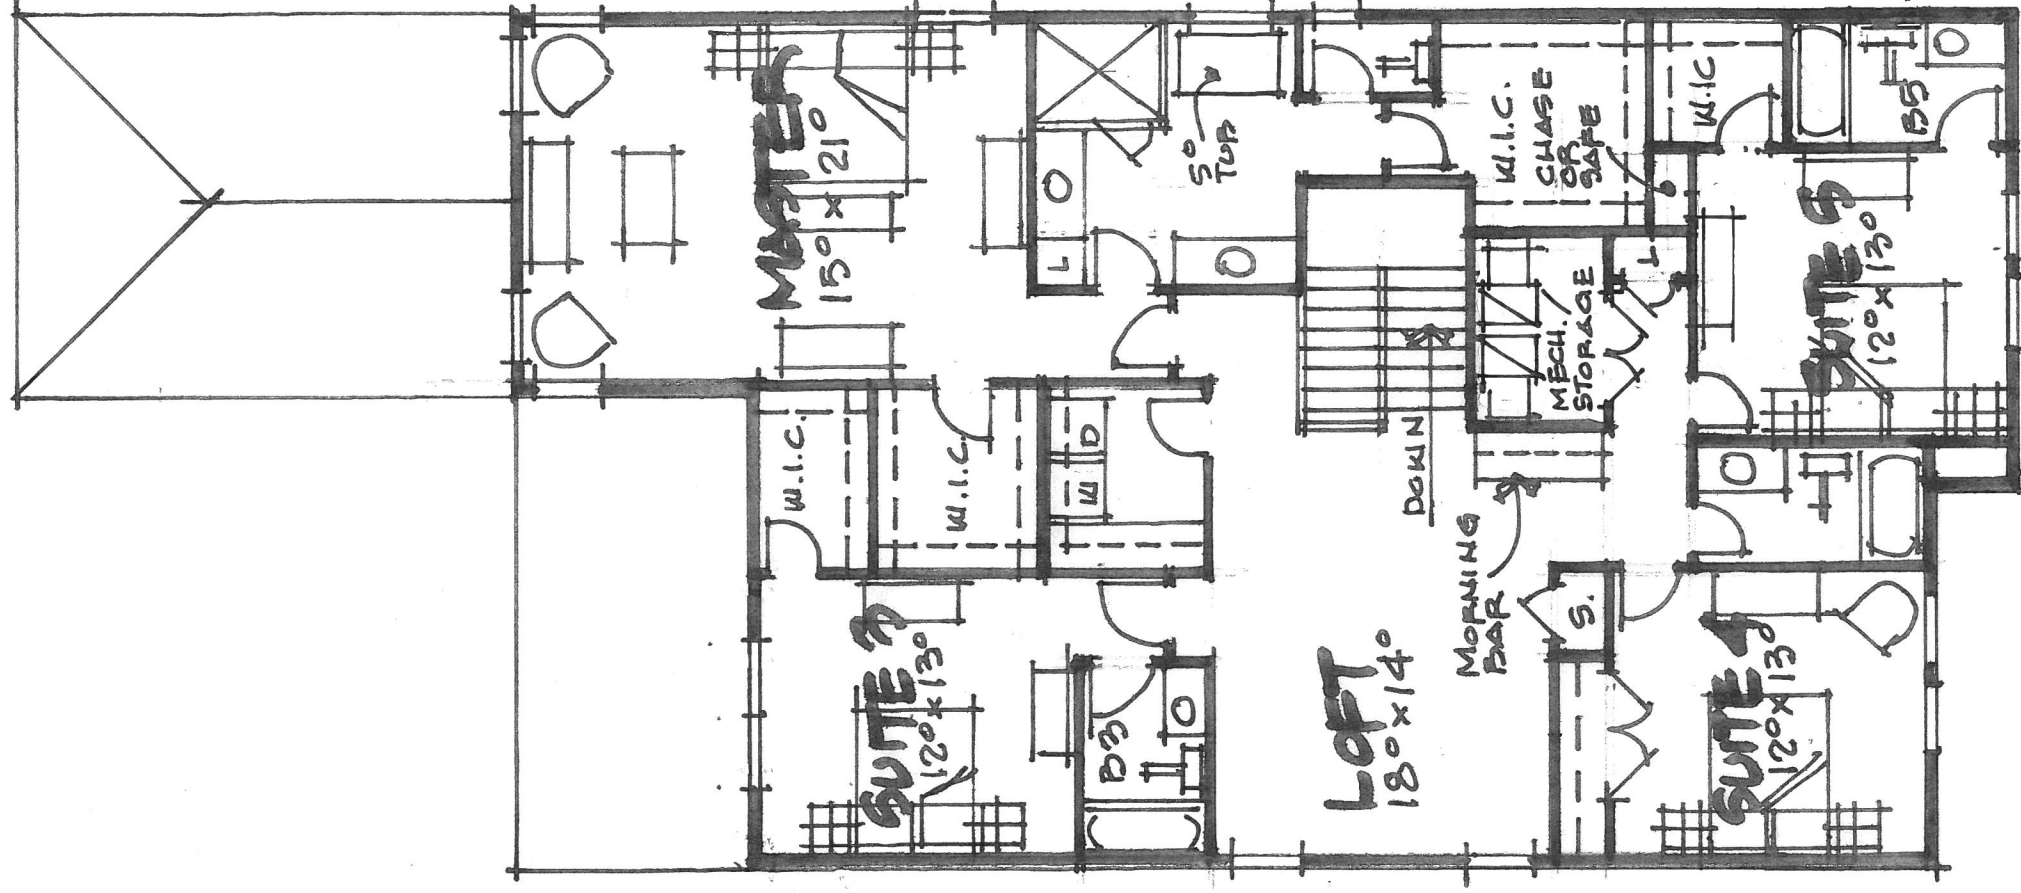


W. WALLCRAFT  
**TURAIN SIGNATURE HOMES**  
 SHARP DESIGN STUDIO


04.02.19  
 04.03.19  
 04.12.19

07/24/19

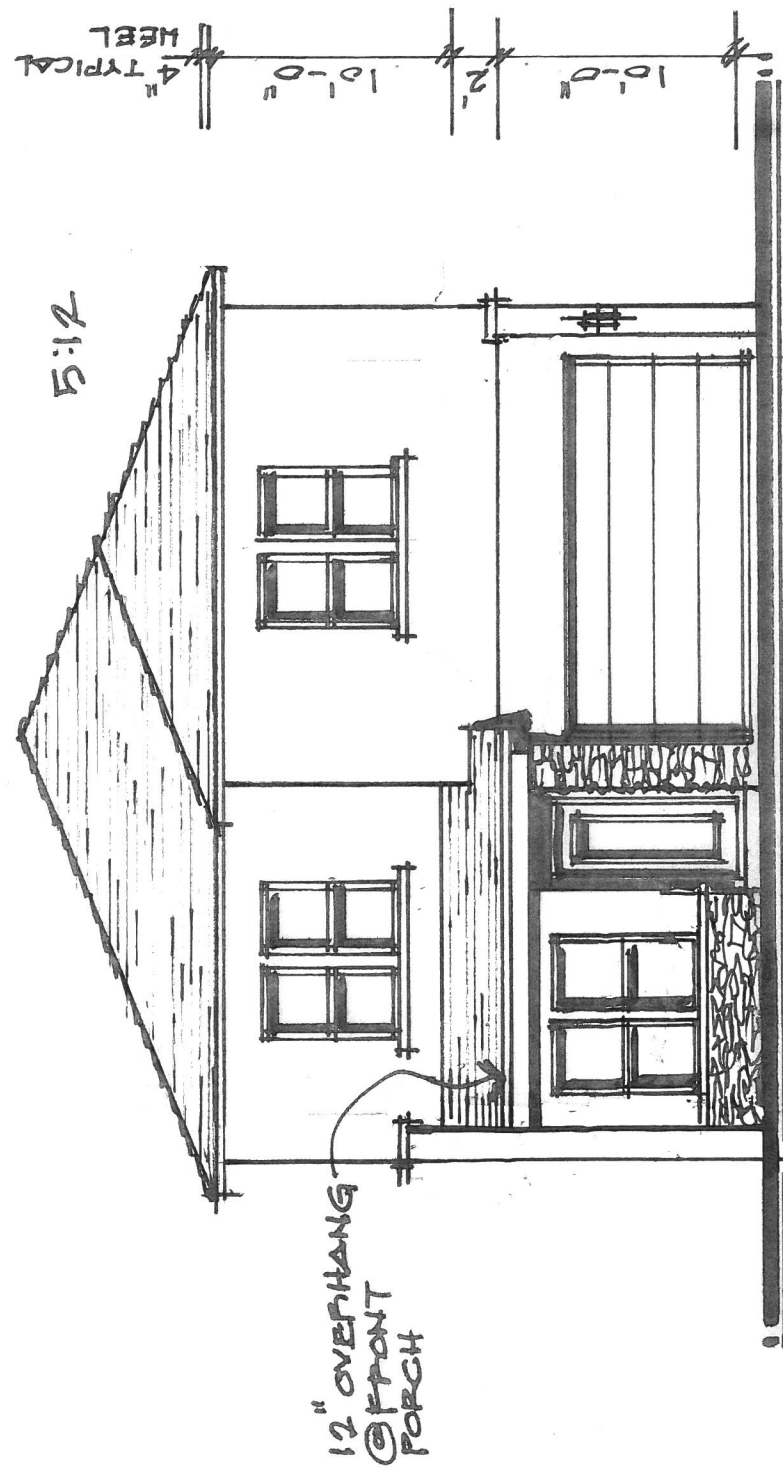

W. WALLCRAFT  
**TURAIN SIGNATURE HOMES**  
 SHARP DESIGN STUDIO  
 04.03.19  
 04.04.19  
 04.12.19

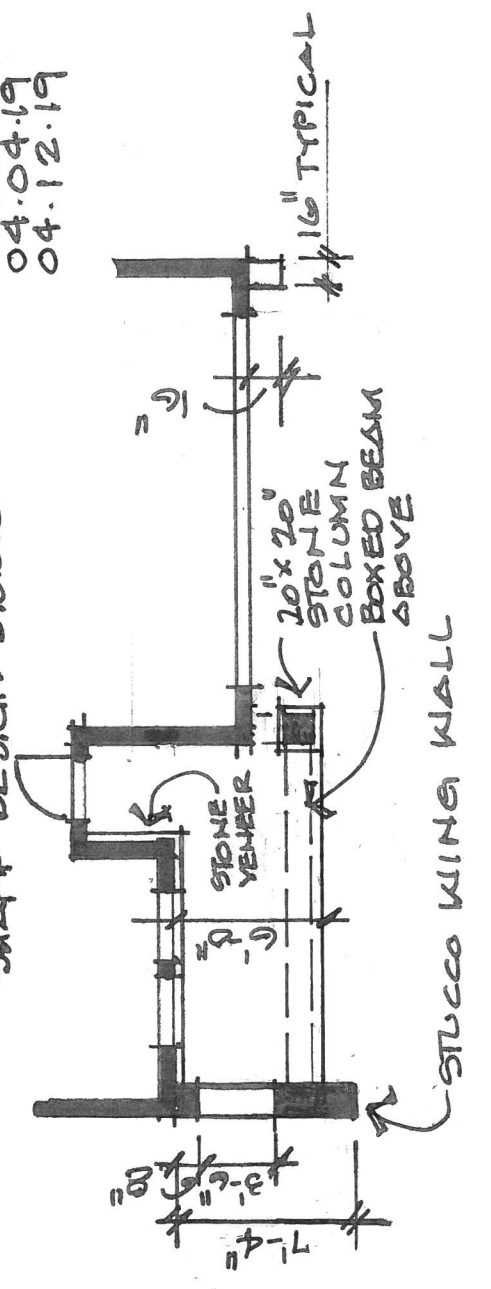

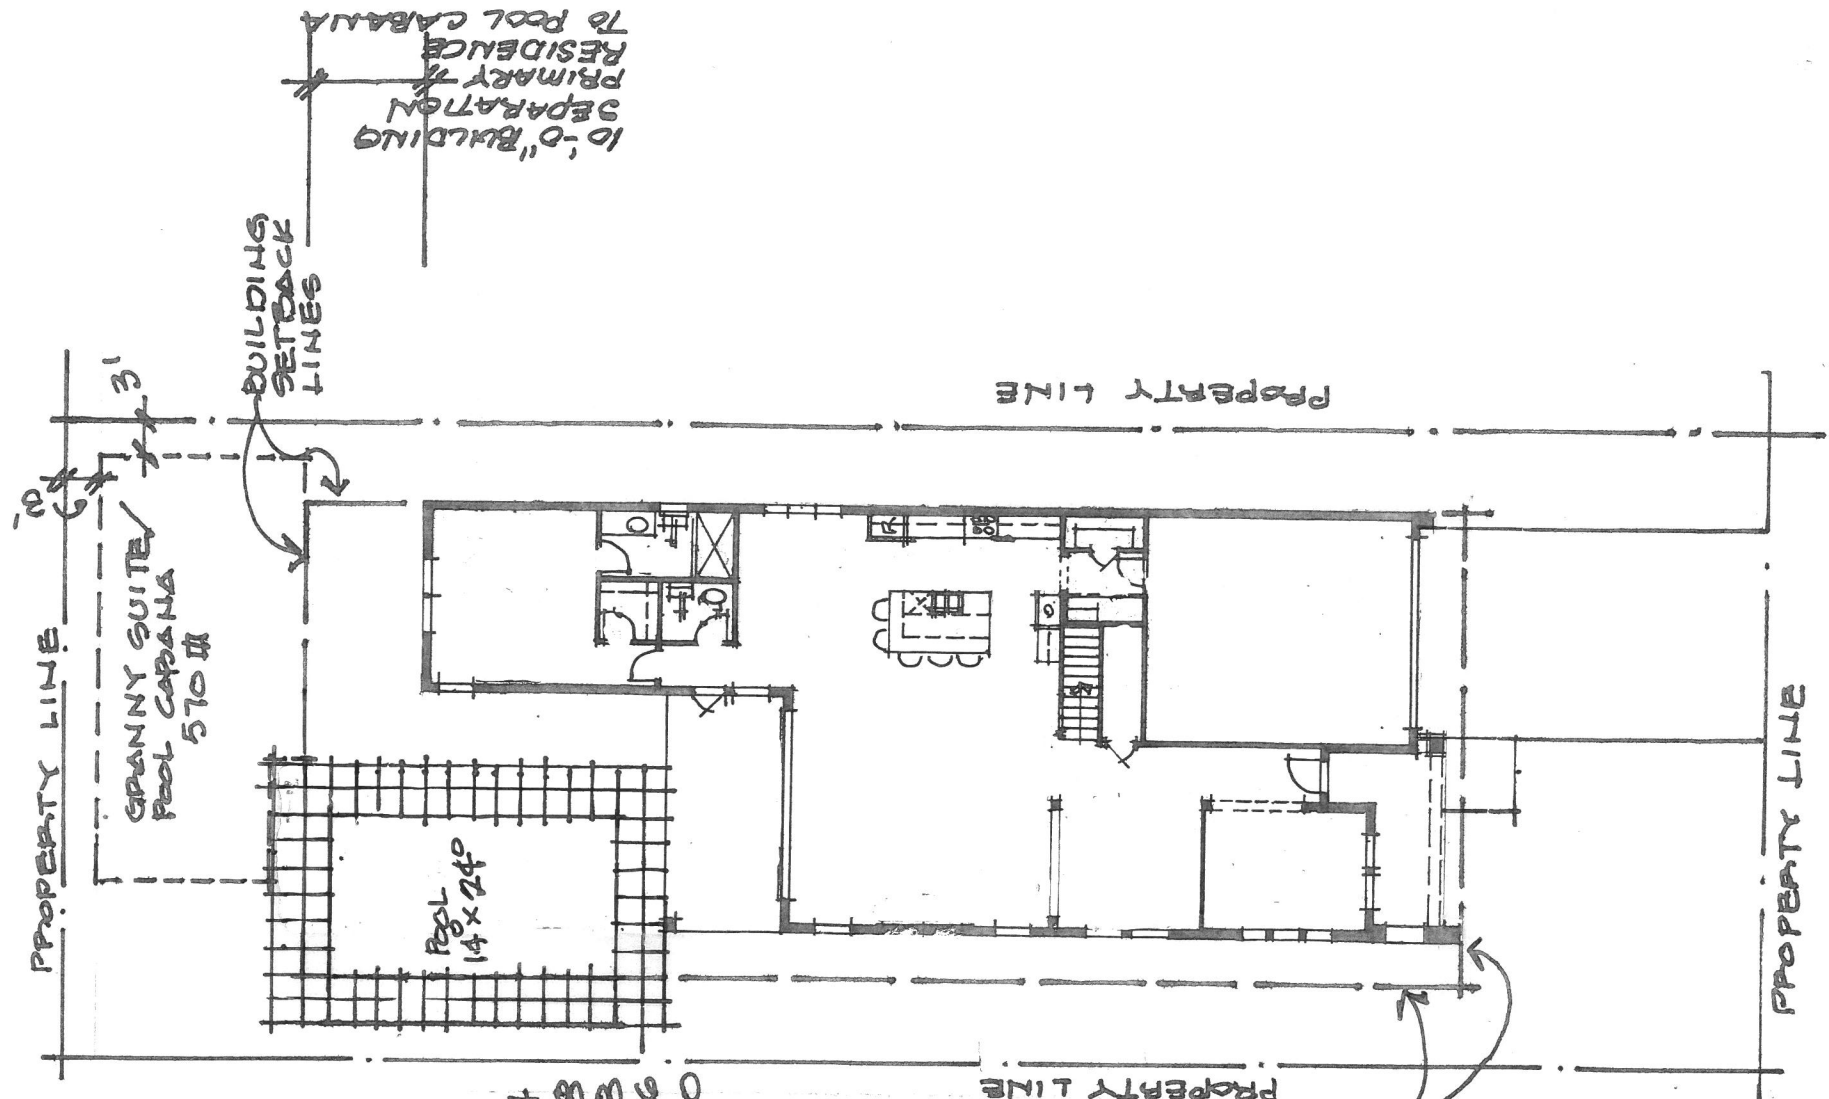

W. WALLCRAFT  
**TURPIN SIGNATURE HOMES** 04.12.19  
 SHARP DESIGN STUDIO